



SITTERLE HOMES





Plans, prices, and specifications are subject to change without notice. A footages and dimensions are approximate and vary per elevation and c per community. Illustration is an artist rendering and is not to scale. 01

WHITEHALL

4 Bedroom | 4 Bath | Study | Gameroom | 3 Car Garage | 3444 SQ FT

The Colony | Bastrop, TX

WHITEHALL STRUCTURAL OPTIONS

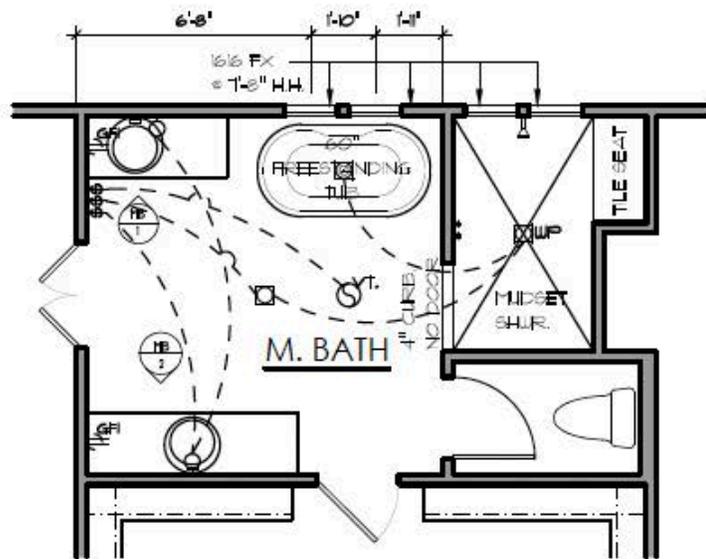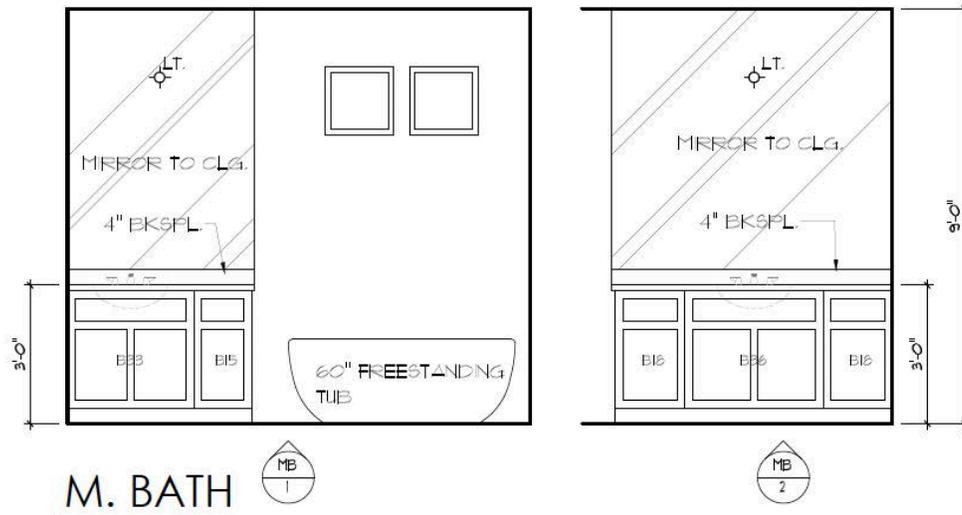



OPTIONAL FREESTANDING TUB @ MASTER BATH




SITTERLE HOMES

Sitterle Homes, at builders discretion, may change or modify any construction detail, component or note pertaining to this plan/design as need to accommodate a unique or advanced building component or code. ****NOT TO SCALE****

WHITEHALL STRUCTURAL OPTIONS

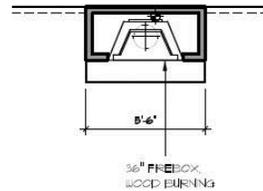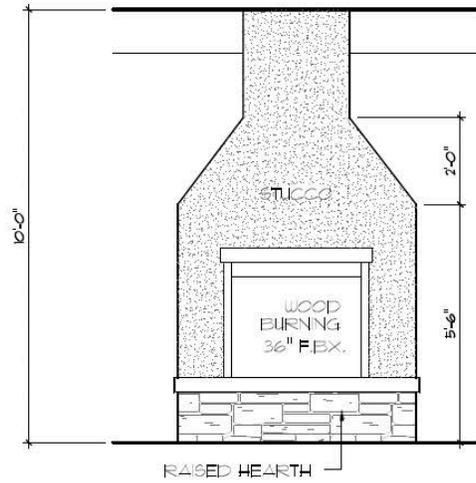

OUTDOOR
FIREPLACE

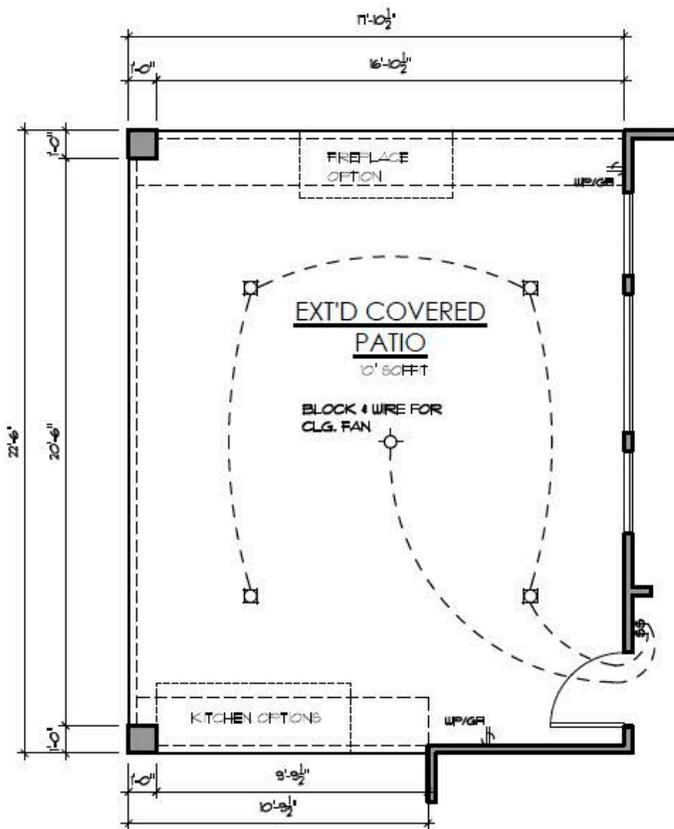


EXT'D COV'D PATIO OPTION




SITTERLE HOMES

Sitterle Homes, at builders discretion, may change or modify any construction detail, component or note pertaining to this plan/design as need to accommodate a unique or advanced building component or code. ****NOT TO SCALE****

WHITEHALL STRUCTURAL OPTIONS

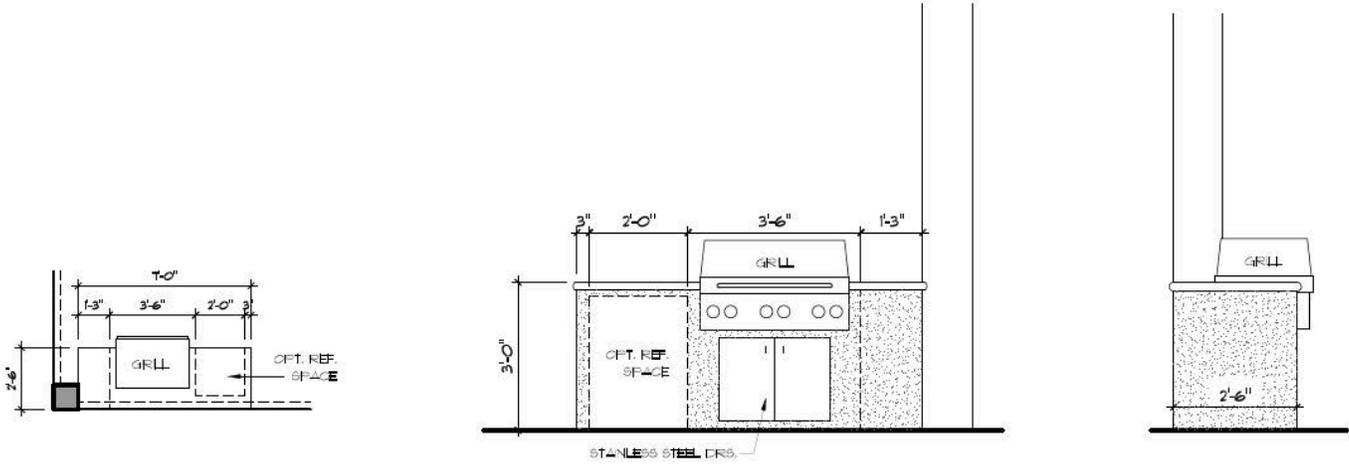

OPTIONAL OUTDOOR KITCHEN #1

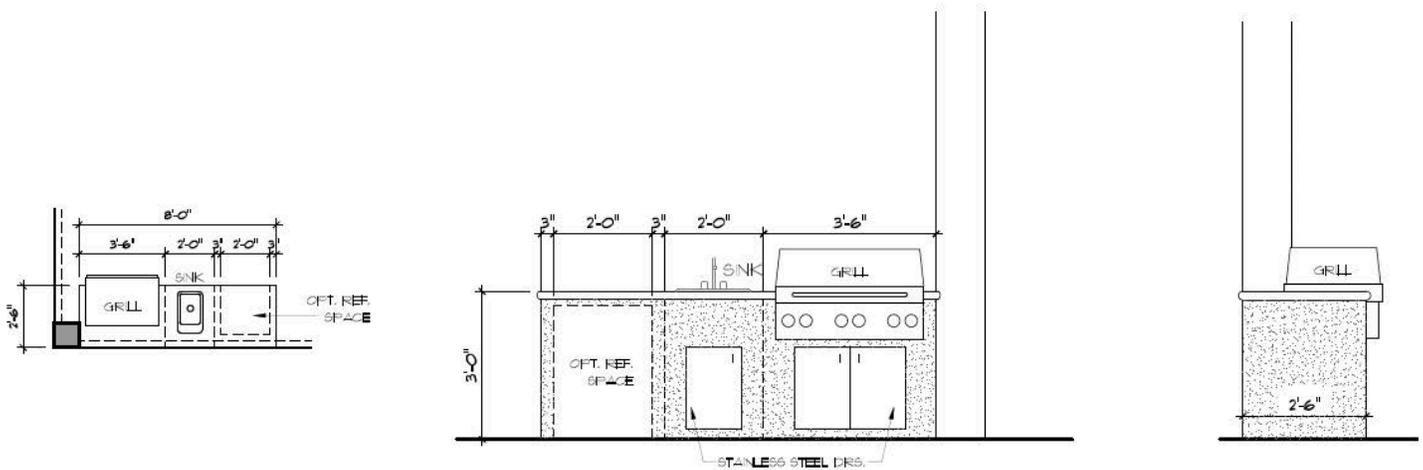




OPTIONAL OUTDOOR KITCHEN #2



SITTERLE HOMES

Sitterle Homes, at builders discretion, may change or modify any construction detail, component or note pertaining to this plan/design as need to accommodate a unique or advanced building component or code. ****NOT TO SCALE****

WHITEHALL STRUCTURAL OPTIONS

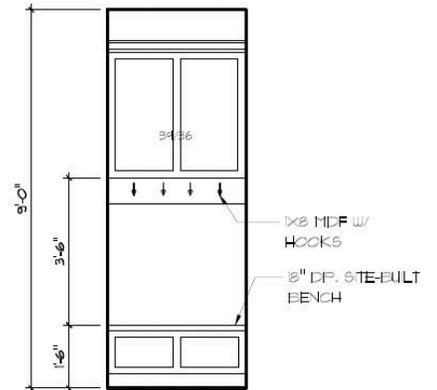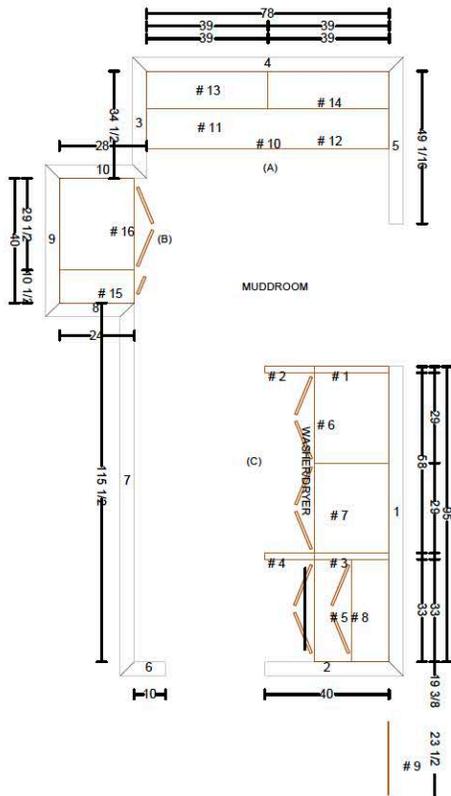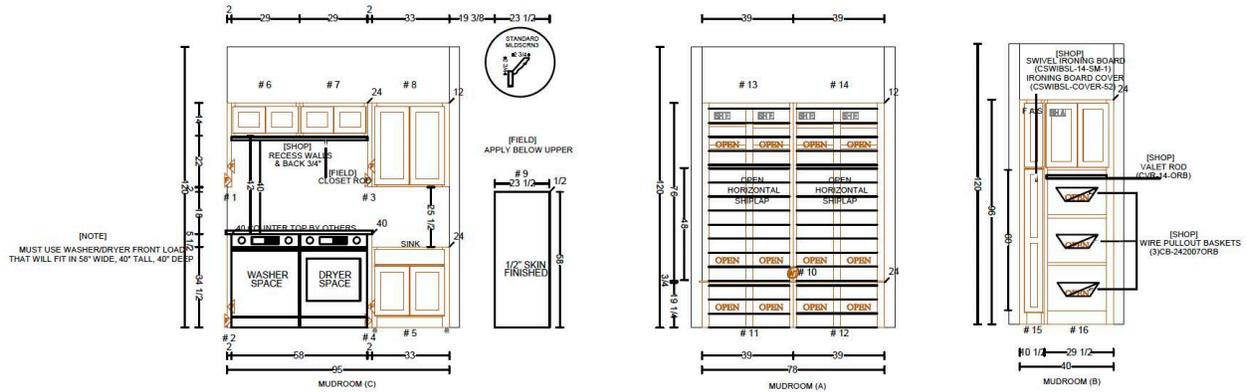

OPT. DROP ZONE

MUD ROOM UPGRADED CABINET
OPTIONS (DESIGN AND DRAWINGS BY OTHERS)



SITTERLE HOMES

Sitterle Homes, at builders discretion, may change or modify any construction detail, component or note pertaining to this plan/design as need to accommodate a unique or advanced building component or code. ****NOT TO SCALE****

WHITEHALL
STRUCTURAL OPTIONS

Pre-Contract Options

The following options must be determined prior to contract.

- 5' Show in Secondary bathrooms
- Drop zone
- Drop in Garden tub with granite deck (if applicable)
- Kohler free standing tub (larger tub)
- Gas for future dryer
- Floor Drain at utility
- Pre-Plumb for Future outdoor kitchens
- Utility sink
- Wet bar sink
- Rain glass at primary Bath windows
- Floor outlet
- Exterior sliding door
- Exterior side door at garage
- Cabinet changes or additions (double ovens, larger cooktop/range)
- Swimming pool prep kit
- Gas line for future generator
- EV charger outlet
- HVAC Options



SITTERLE HOMES