

SUBMITTED FOR ADDRESSING

BY: JOHN GORE
jgore@bargcauthen.com
615-324-4225

DATE: 8-10-2020

BASE ADDRESS = 1677 54TH AVE N (37209) O.W.)



Southeast Venture
DESIGN SERVICES
4030 ARMORY OAKS DRIVE
NASHVILLE, TENNESSEE 37204
(615) 833-8716

SILO WEST

54TH AVENUE NORTH, NASHVILLE, TN 37209

evergreen
REAL ESTATE


LEVEL 1

ISSUED	DATE
SCHEMATIC DESIGN	10/04/2019
DESIGN DEVELOPMENT	12/02/2019
CONSTRUCTION DOCUMENTS	02/24/2020
No. Δ REVISED	DATE

LEVEL 1 OVERALL PLAN

A110

DRAWN: Author
CHECKED: Checker
PROJECT # SV-19011.01

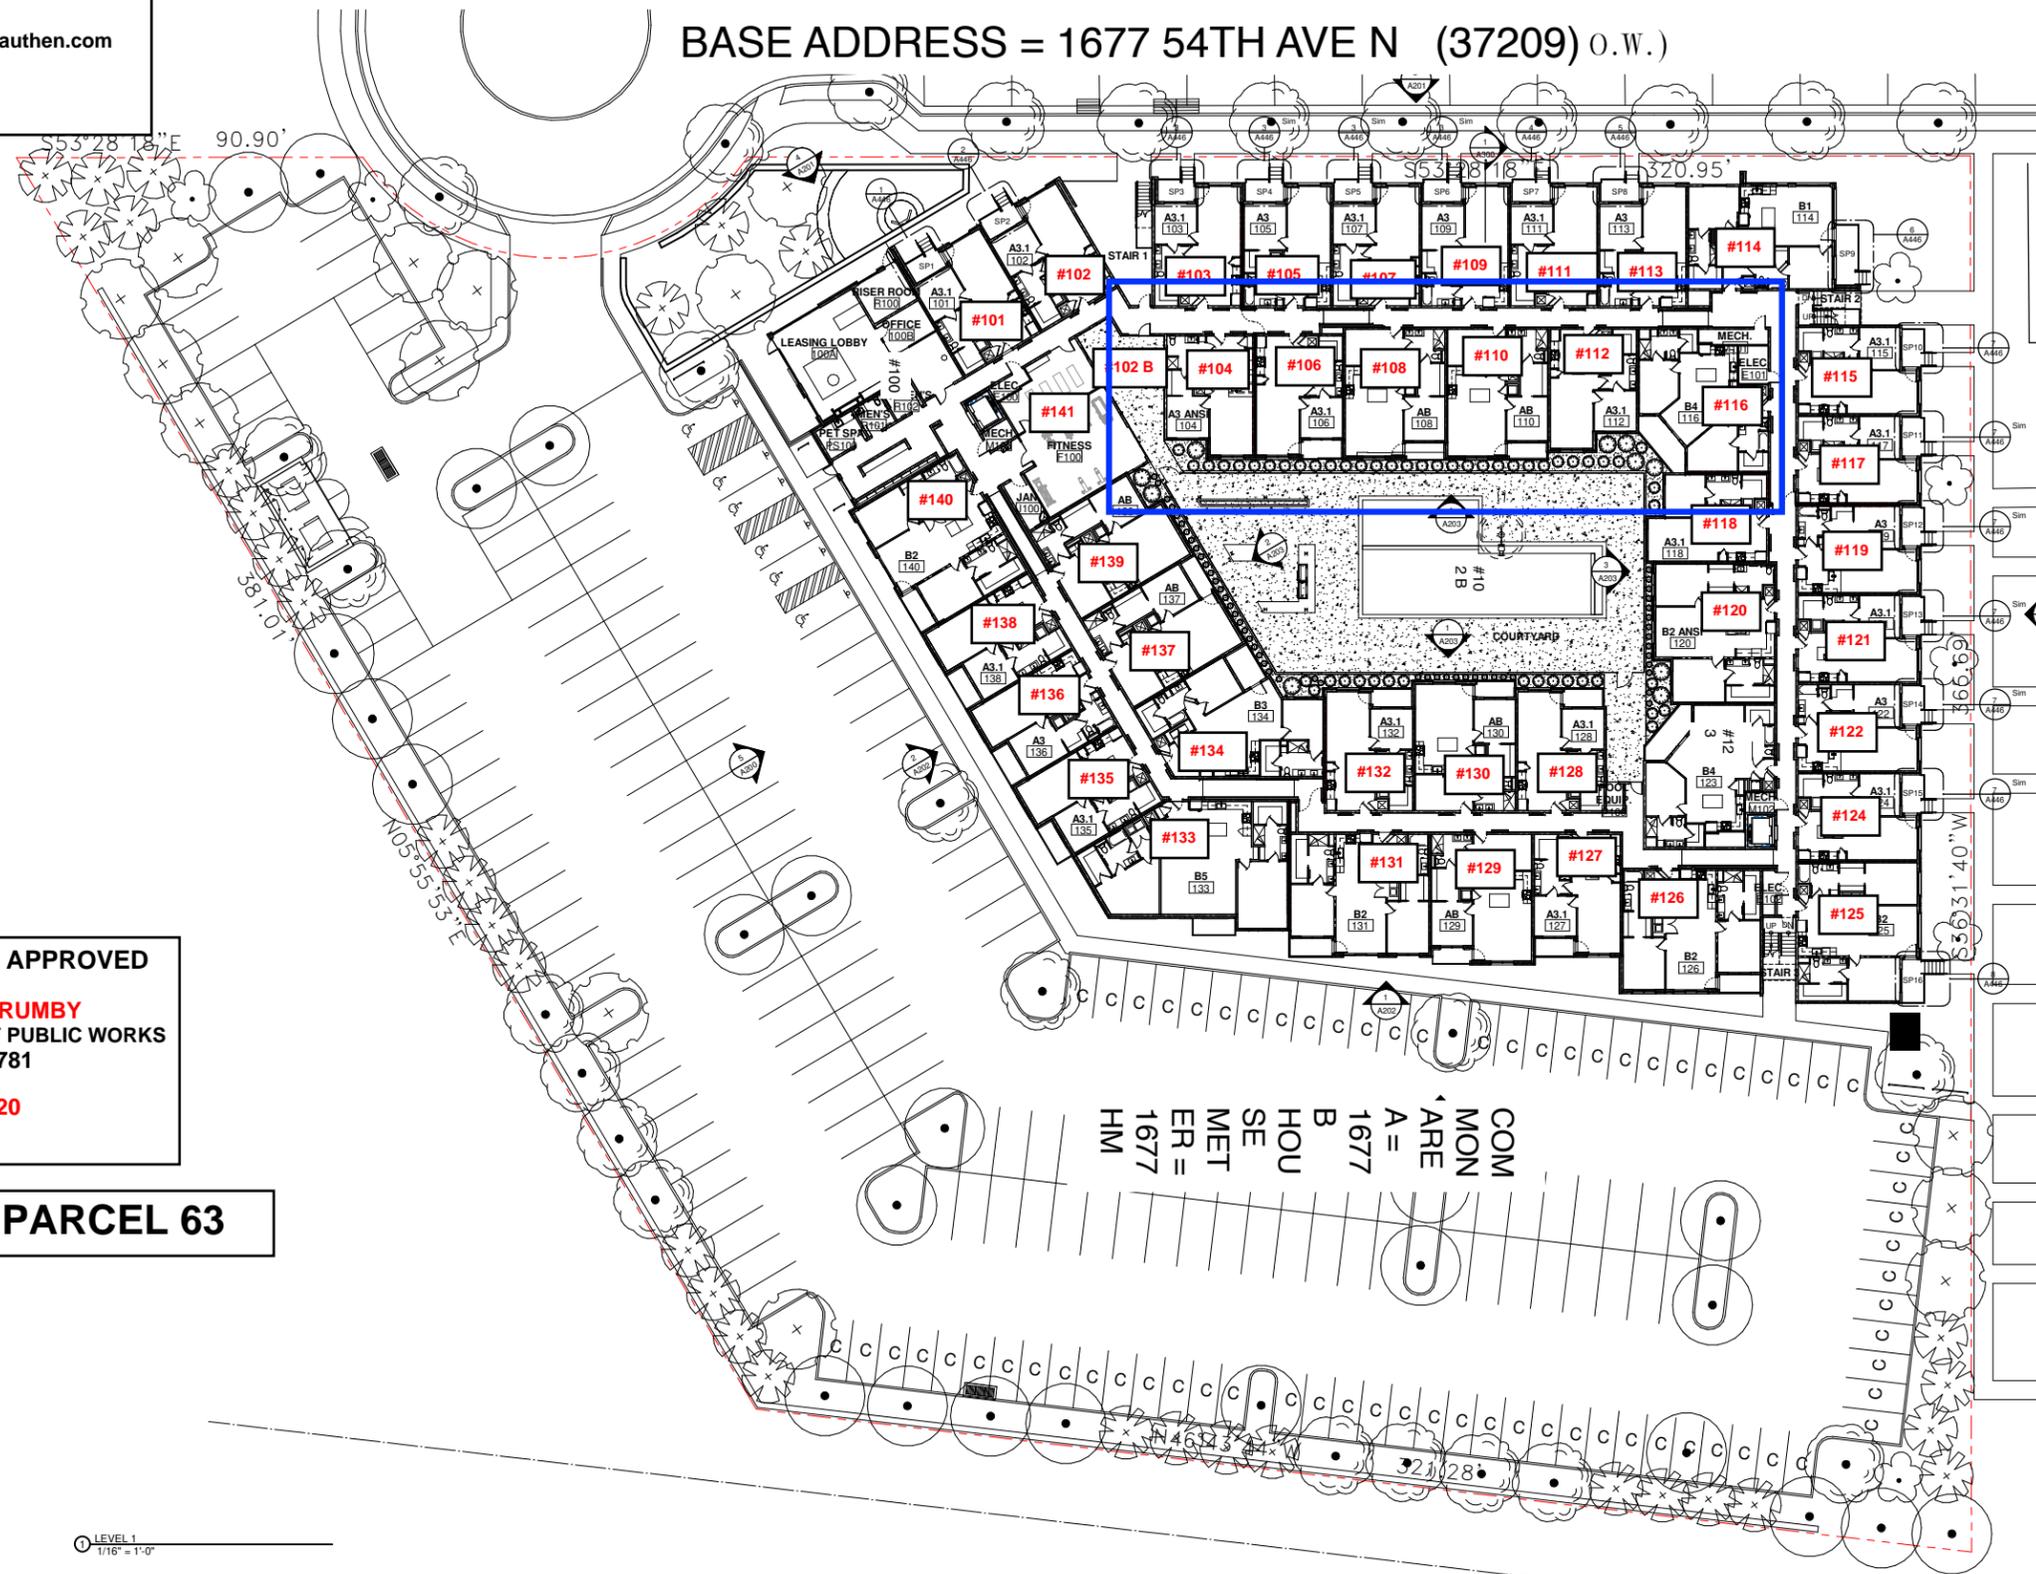

ADDRESSES APPROVED

BY: BONNIE CRUMBY
METRO DEPT OF PUBLIC WORKS
615-862-8781

DATE: 8-13-2020

MAP 91 PARCEL 63


LEVEL 1
1/16" = 1'-0"

CSX TRANSPORTATION RAILROAD

COM
MON
ARE
A =
1677
B HOU
SE
MET
ER =
1677
HM

BASE ADDRESS = 1677 54TH AVE N (37209)

BASE ADDRESS = 1677 54TH AVE N (37209)

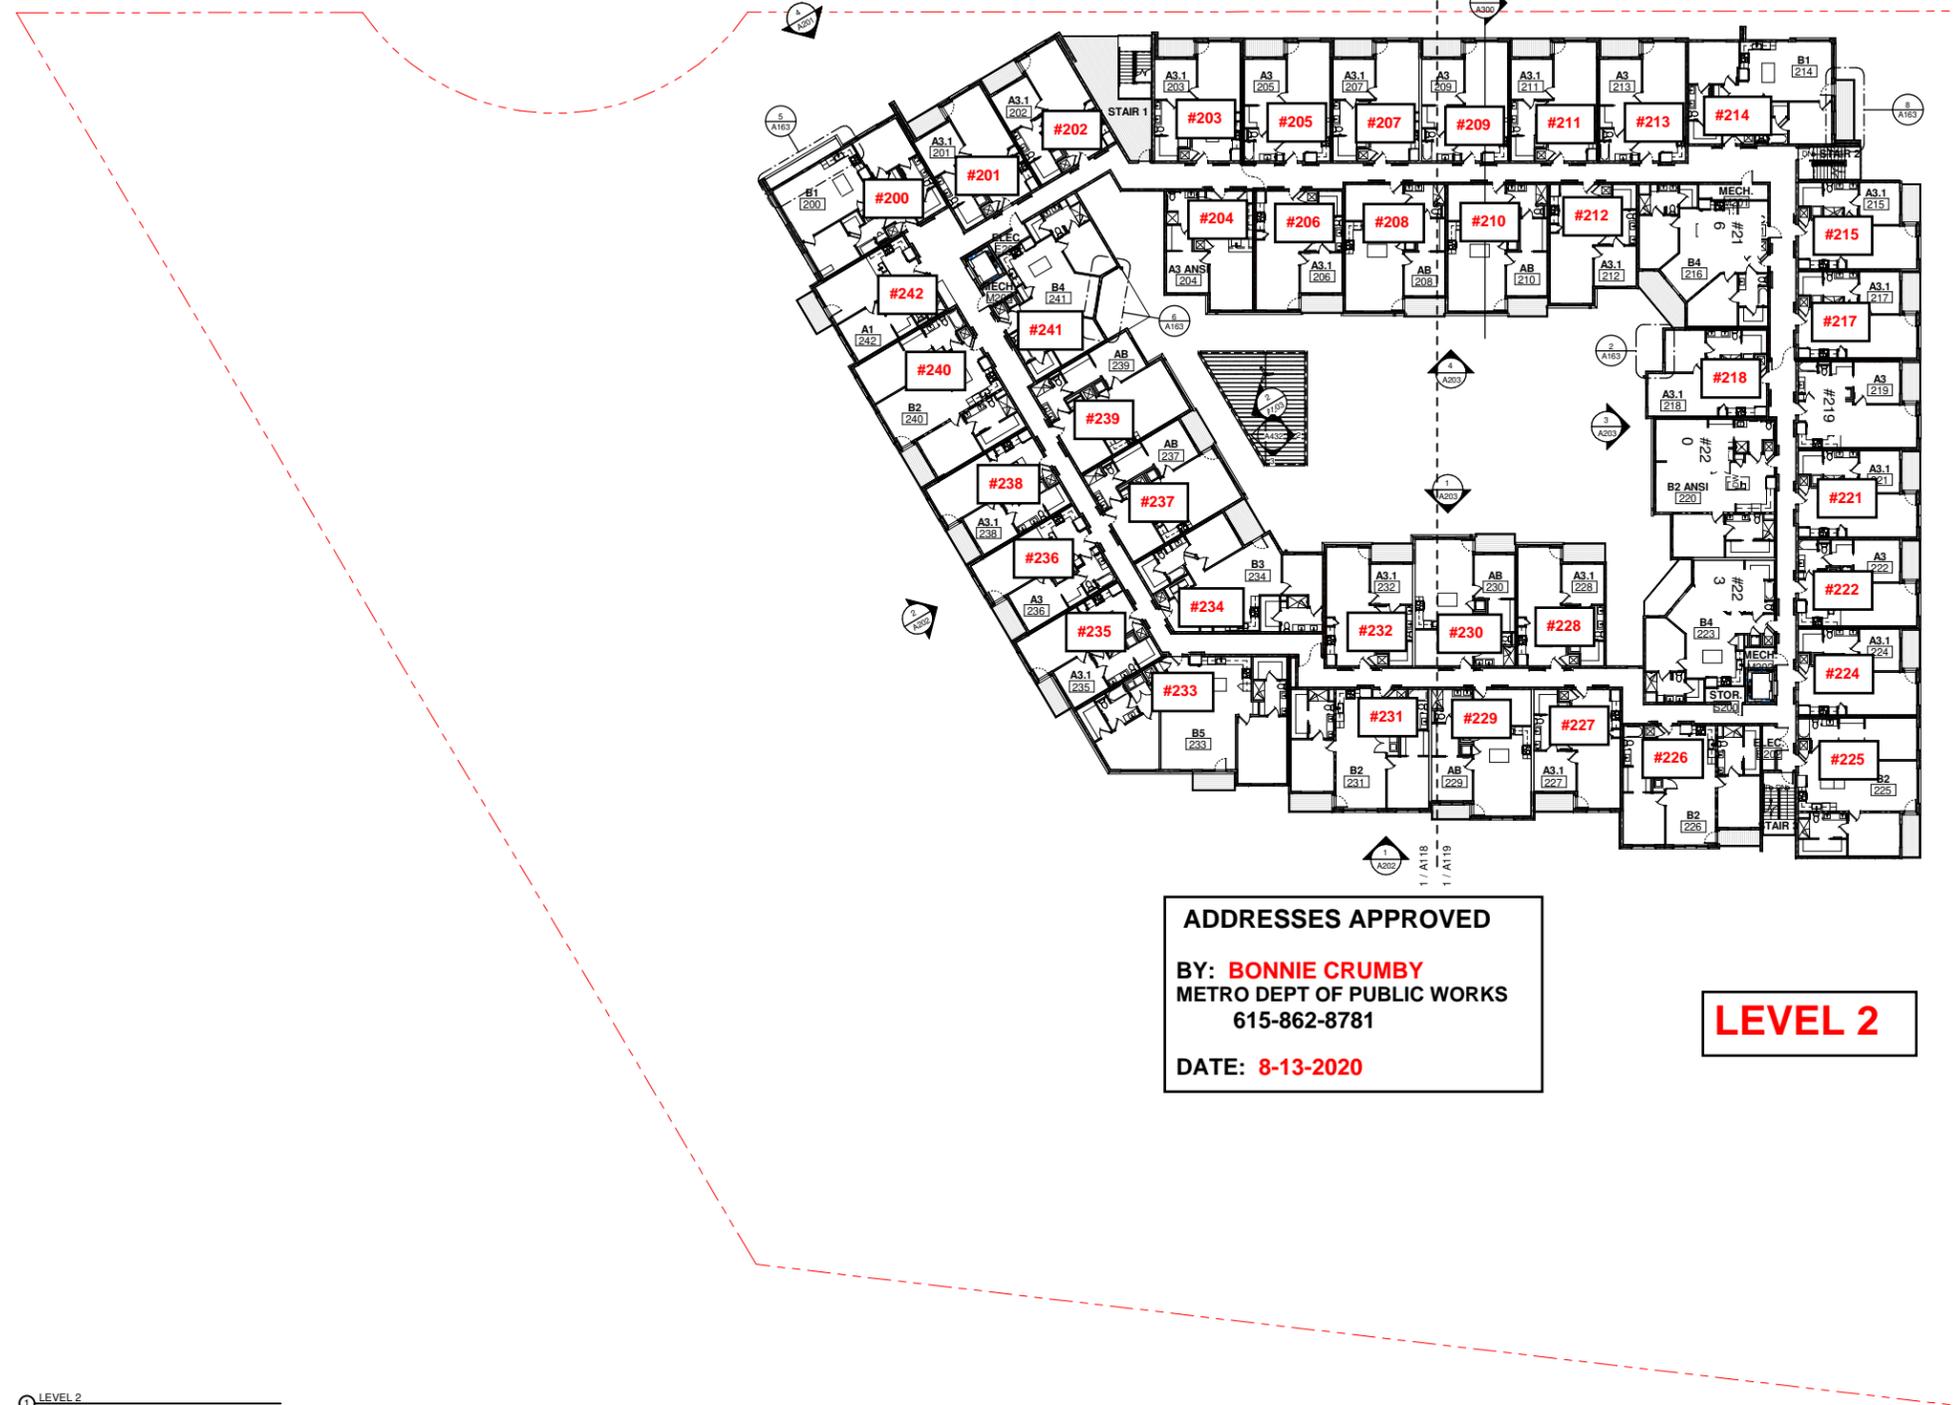

ADDRESSES APPROVED
 BY: **BONNIE CRUMBY**
 METRO DEPT OF PUBLIC WORKS
 615-862-8781
 DATE: **8-13-2020**

LEVEL 2

LEVEL 2
1/16" = 1'-0"



Southeast Venture
 DESIGN SERVICES
 4030 ARMORY OAKS DRIVE
 NASHVILLE, TENNESSEE 37204
 (615) 833-8716

SILO WEST

54TH AVENUE NORTH, NASHVILLE, TN 37209

evergreen
REAL ESTATE



ISSUED	DATE
SCHEMATIC DESIGN	10/04/2019
DESIGN DEVELOPMENT	12/02/2019
CONSTRUCTION DOCUMENTS	02/24/2020


No.	REVISION	DATE

LEVEL 2 OVERALL PLAN

A117

DRAWN:	Author
CHECKED:	Checker
PROJECT #	SV-19011.01

BASE ADDRESS = 1677 54TH AVE N (37209)

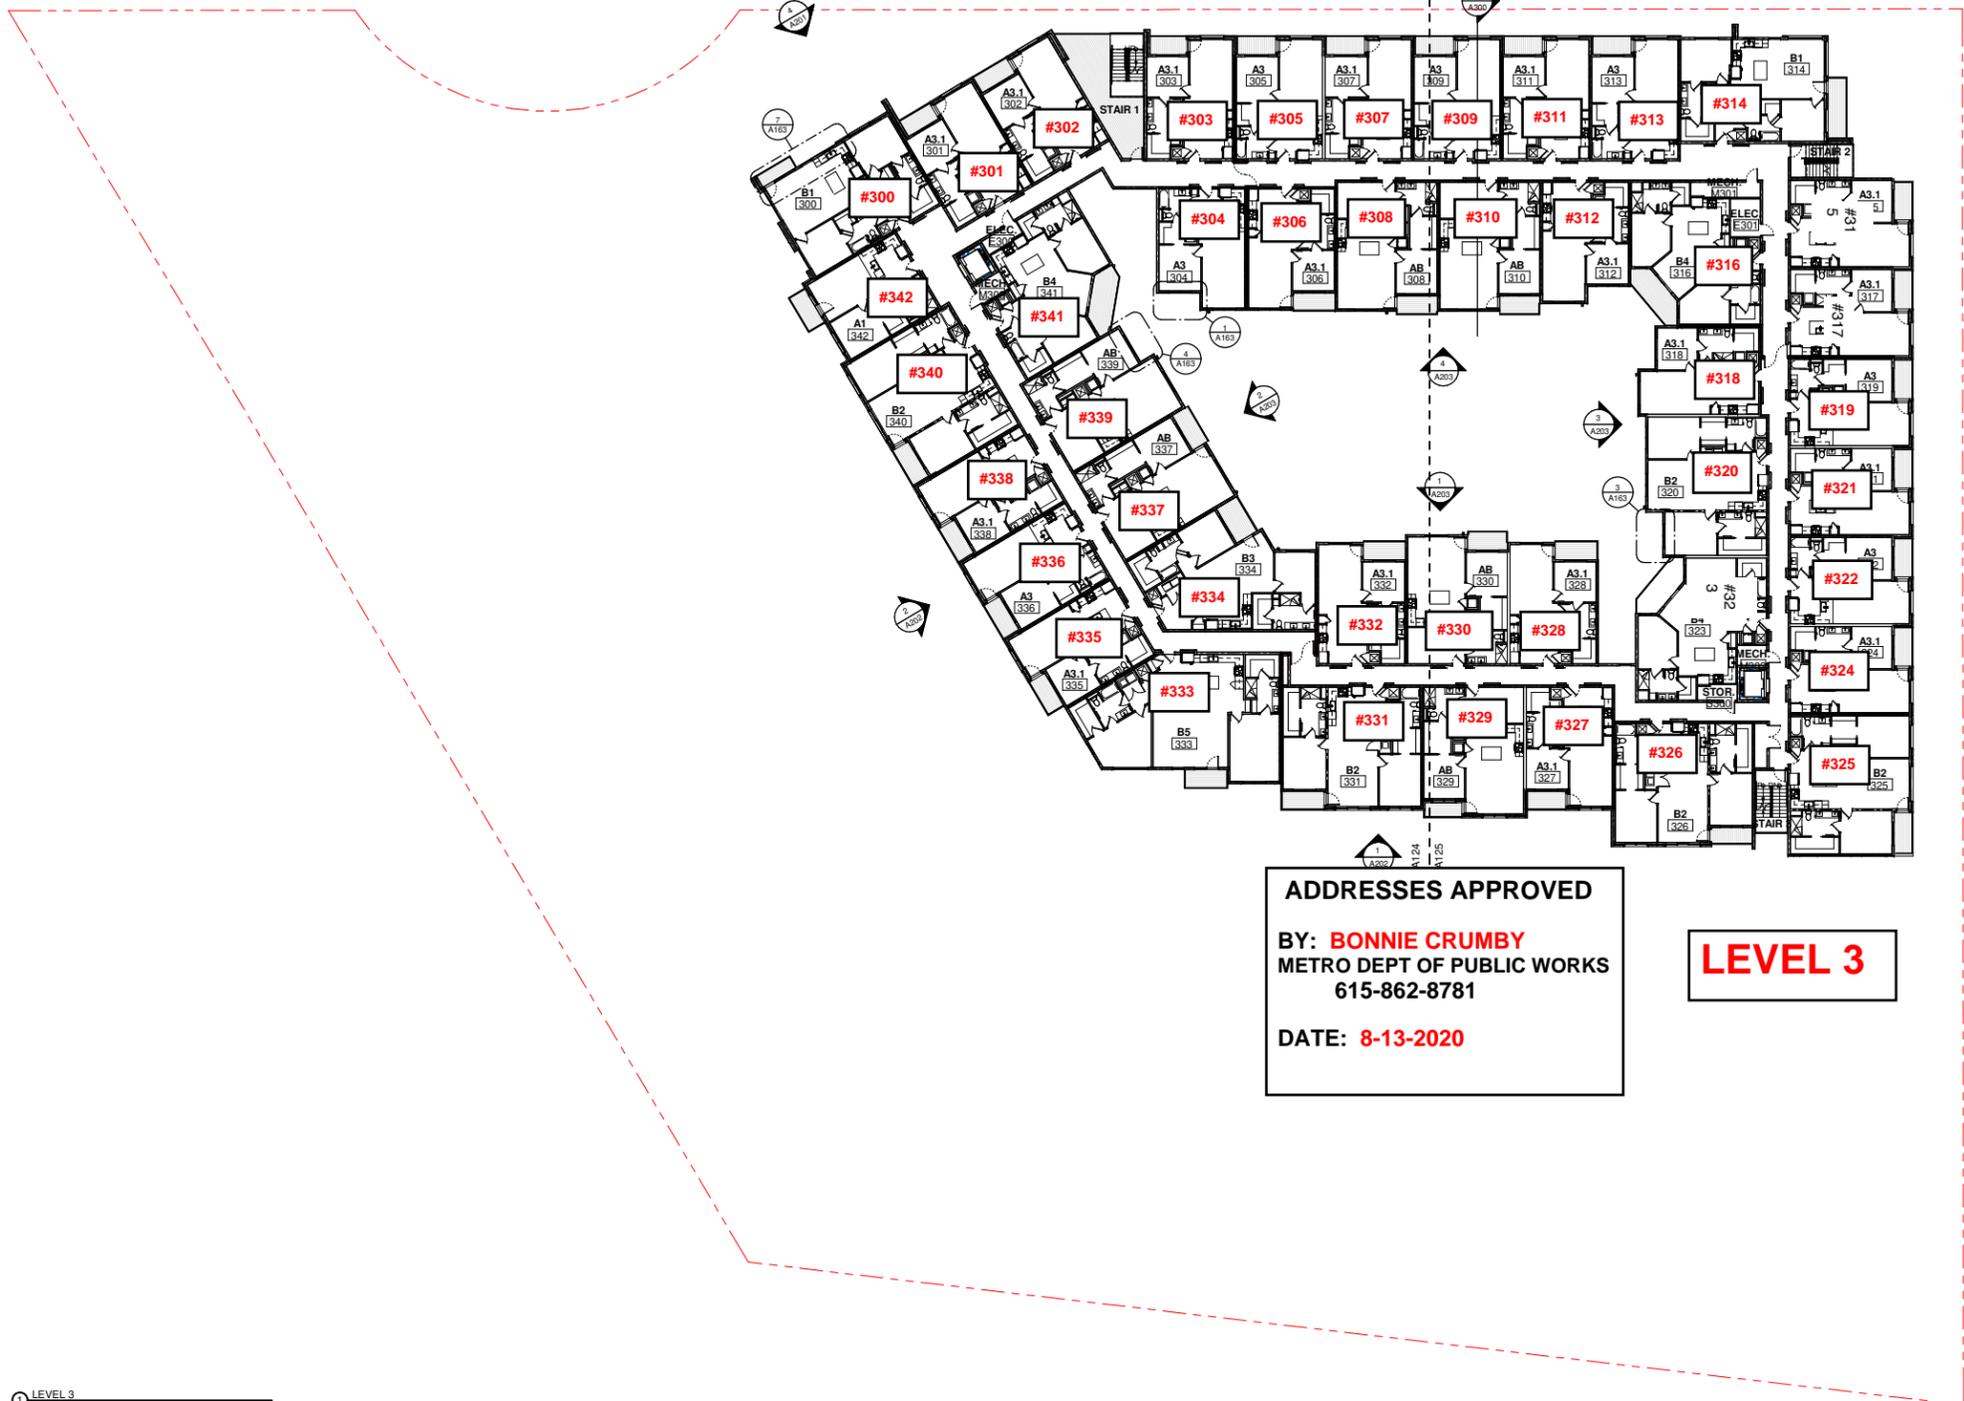

ADDRESSES APPROVED
BY: BONNIE CRUMBY
METRO DEPT OF PUBLIC WORKS
615-862-8781
DATE: 8-13-2020

LEVEL 3

LEVEL 3
1/16" = 1'-0"



Southeast Venture
DESIGN SERVICES
4030 ARMORY OAKS DRIVE
NASHVILLE, TENNESSEE 37204
(615) 853-8716

SILO WEST
54TH AVENUE NORTH, NASHVILLE, TN 37209

evergreen
REAL ESTATE



ISSUED	DATE
SCHEMATIC DESIGN	10/04/2019
DESIGN DEVELOPMENT	12/02/2019
CONSTRUCTION DOCUMENTS	02/24/2020


No.	REVISION	DATE

LEVEL 3 OVERALL PLAN

A123

DRAWN:	Author
CHECKED:	Checker
PROJECT #	SV-19011.01

BASE ADDRESS = 1677 54TH AVE N (37209)

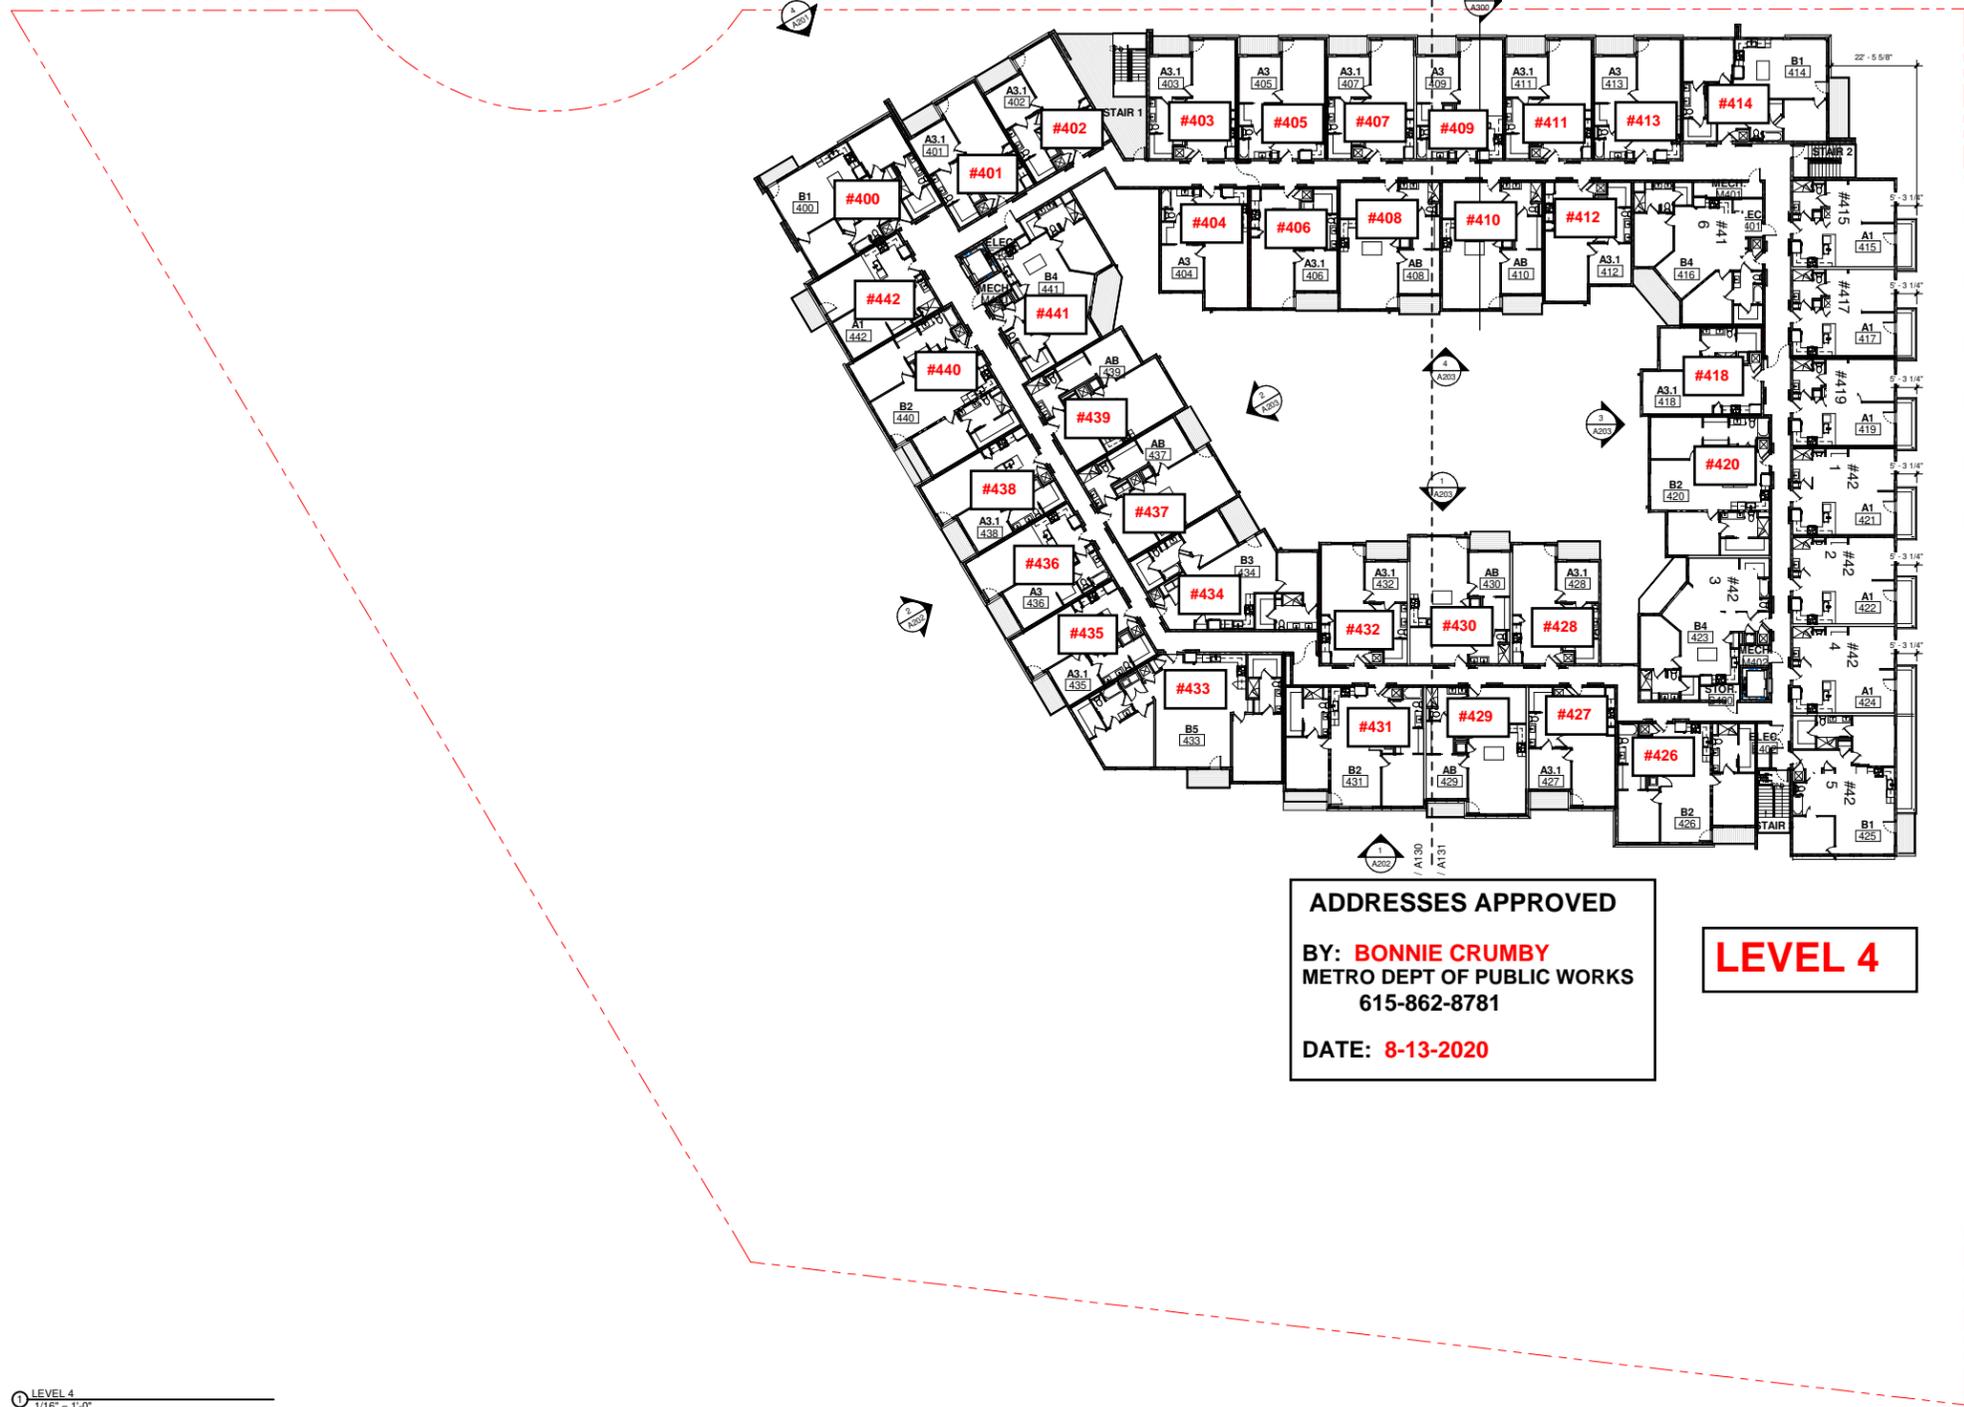

ADDRESSES APPROVED
BY: BONNIE CRUMBY
METRO DEPT OF PUBLIC WORKS
615-862-8781
DATE: 8-13-2020

LEVEL 4

LEVEL 4
 1/16" = 1'-0"



Southeast Venture
 DESIGN SERVICES
 4030 ARMORY OAKS DRIVE
 NASHVILLE, TENNESSEE 37204
 (615) 833-8716

SILO WEST
 54TH AVENUE NORTH, NASHVILLE, TN 37209



ISSUED	DATE
SCHEMATIC DESIGN	10/04/2019
DESIGN DEVELOPMENT	12/02/2019
CONSTRUCTION DOCUMENTS	02/24/2020

No.	REVISION	DATE

LEVEL 4 OVERALL PLAN

A129

DRAWN:	Author
CHECKED:	Checker
PROJECT #	SV-19011.01